


ROAD

ROAD

OTHERS PLOT

EXISTING BUILDING

ROAD

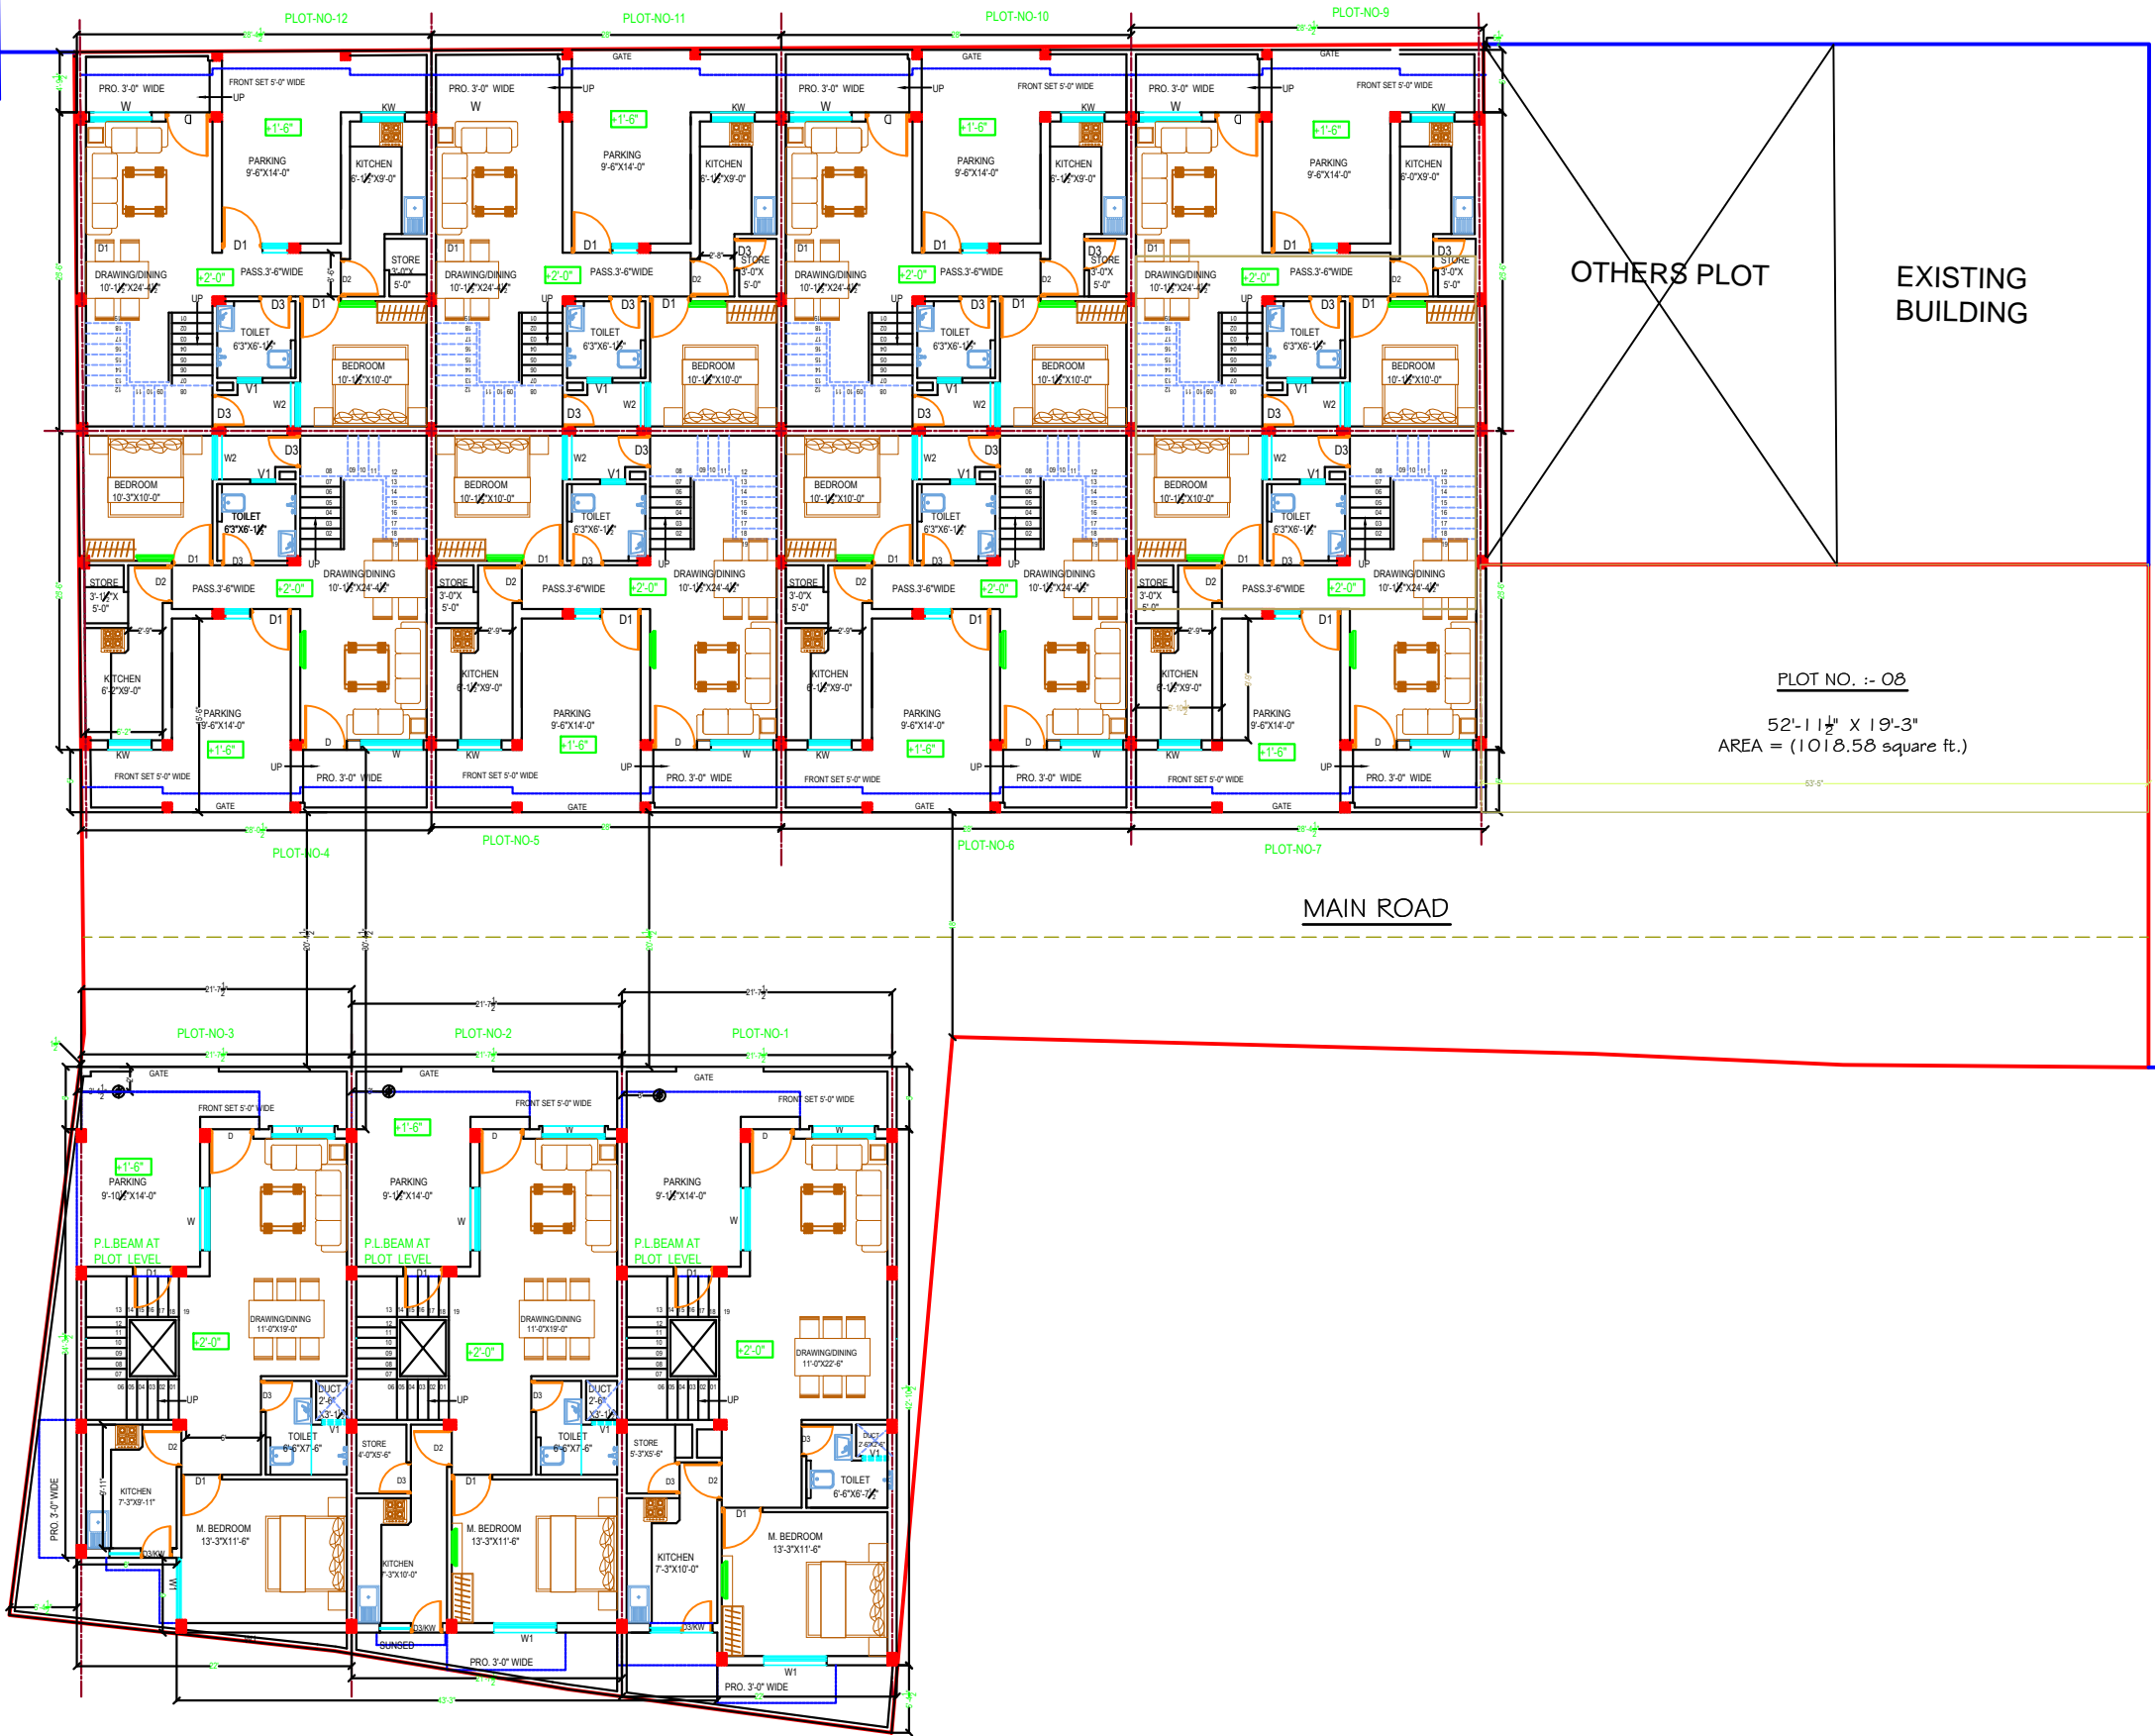

PLOT NO. :- 08  
 52'-1 1/2" X 19'-3"  
 AREA = (1018.58 square ft.)


PROPOSED  
 PLOT LAYOUT PLAN OF

ASHOK NAGAR COLONY  
 VARANASI.

TITLE  
 GROUND FLOOR  
 PLAN

DATE:  
 16-3-2022

DRAWN BY:  
 K. LAL

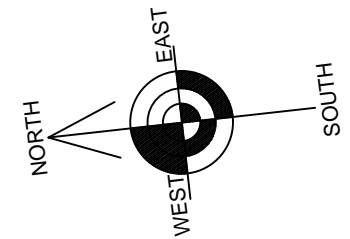

**DESIGN CENTRE**  
 ARCHITECT ENGINEER INTT.  
 DESIGNER VALUER  
 OFFICE NO.11 IIND FLOOR  
 P.C.F. PLAZA MINT HOUSE  
 NADESAR VARANASI  
 PH. NO. 0542,2505233